
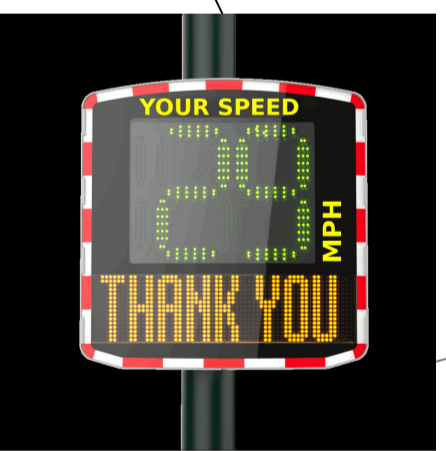


The Copyright of this drawing/design is vested in Woodsyde Development Ltd and must not be copied or reproduced in part or whole without prior written consent

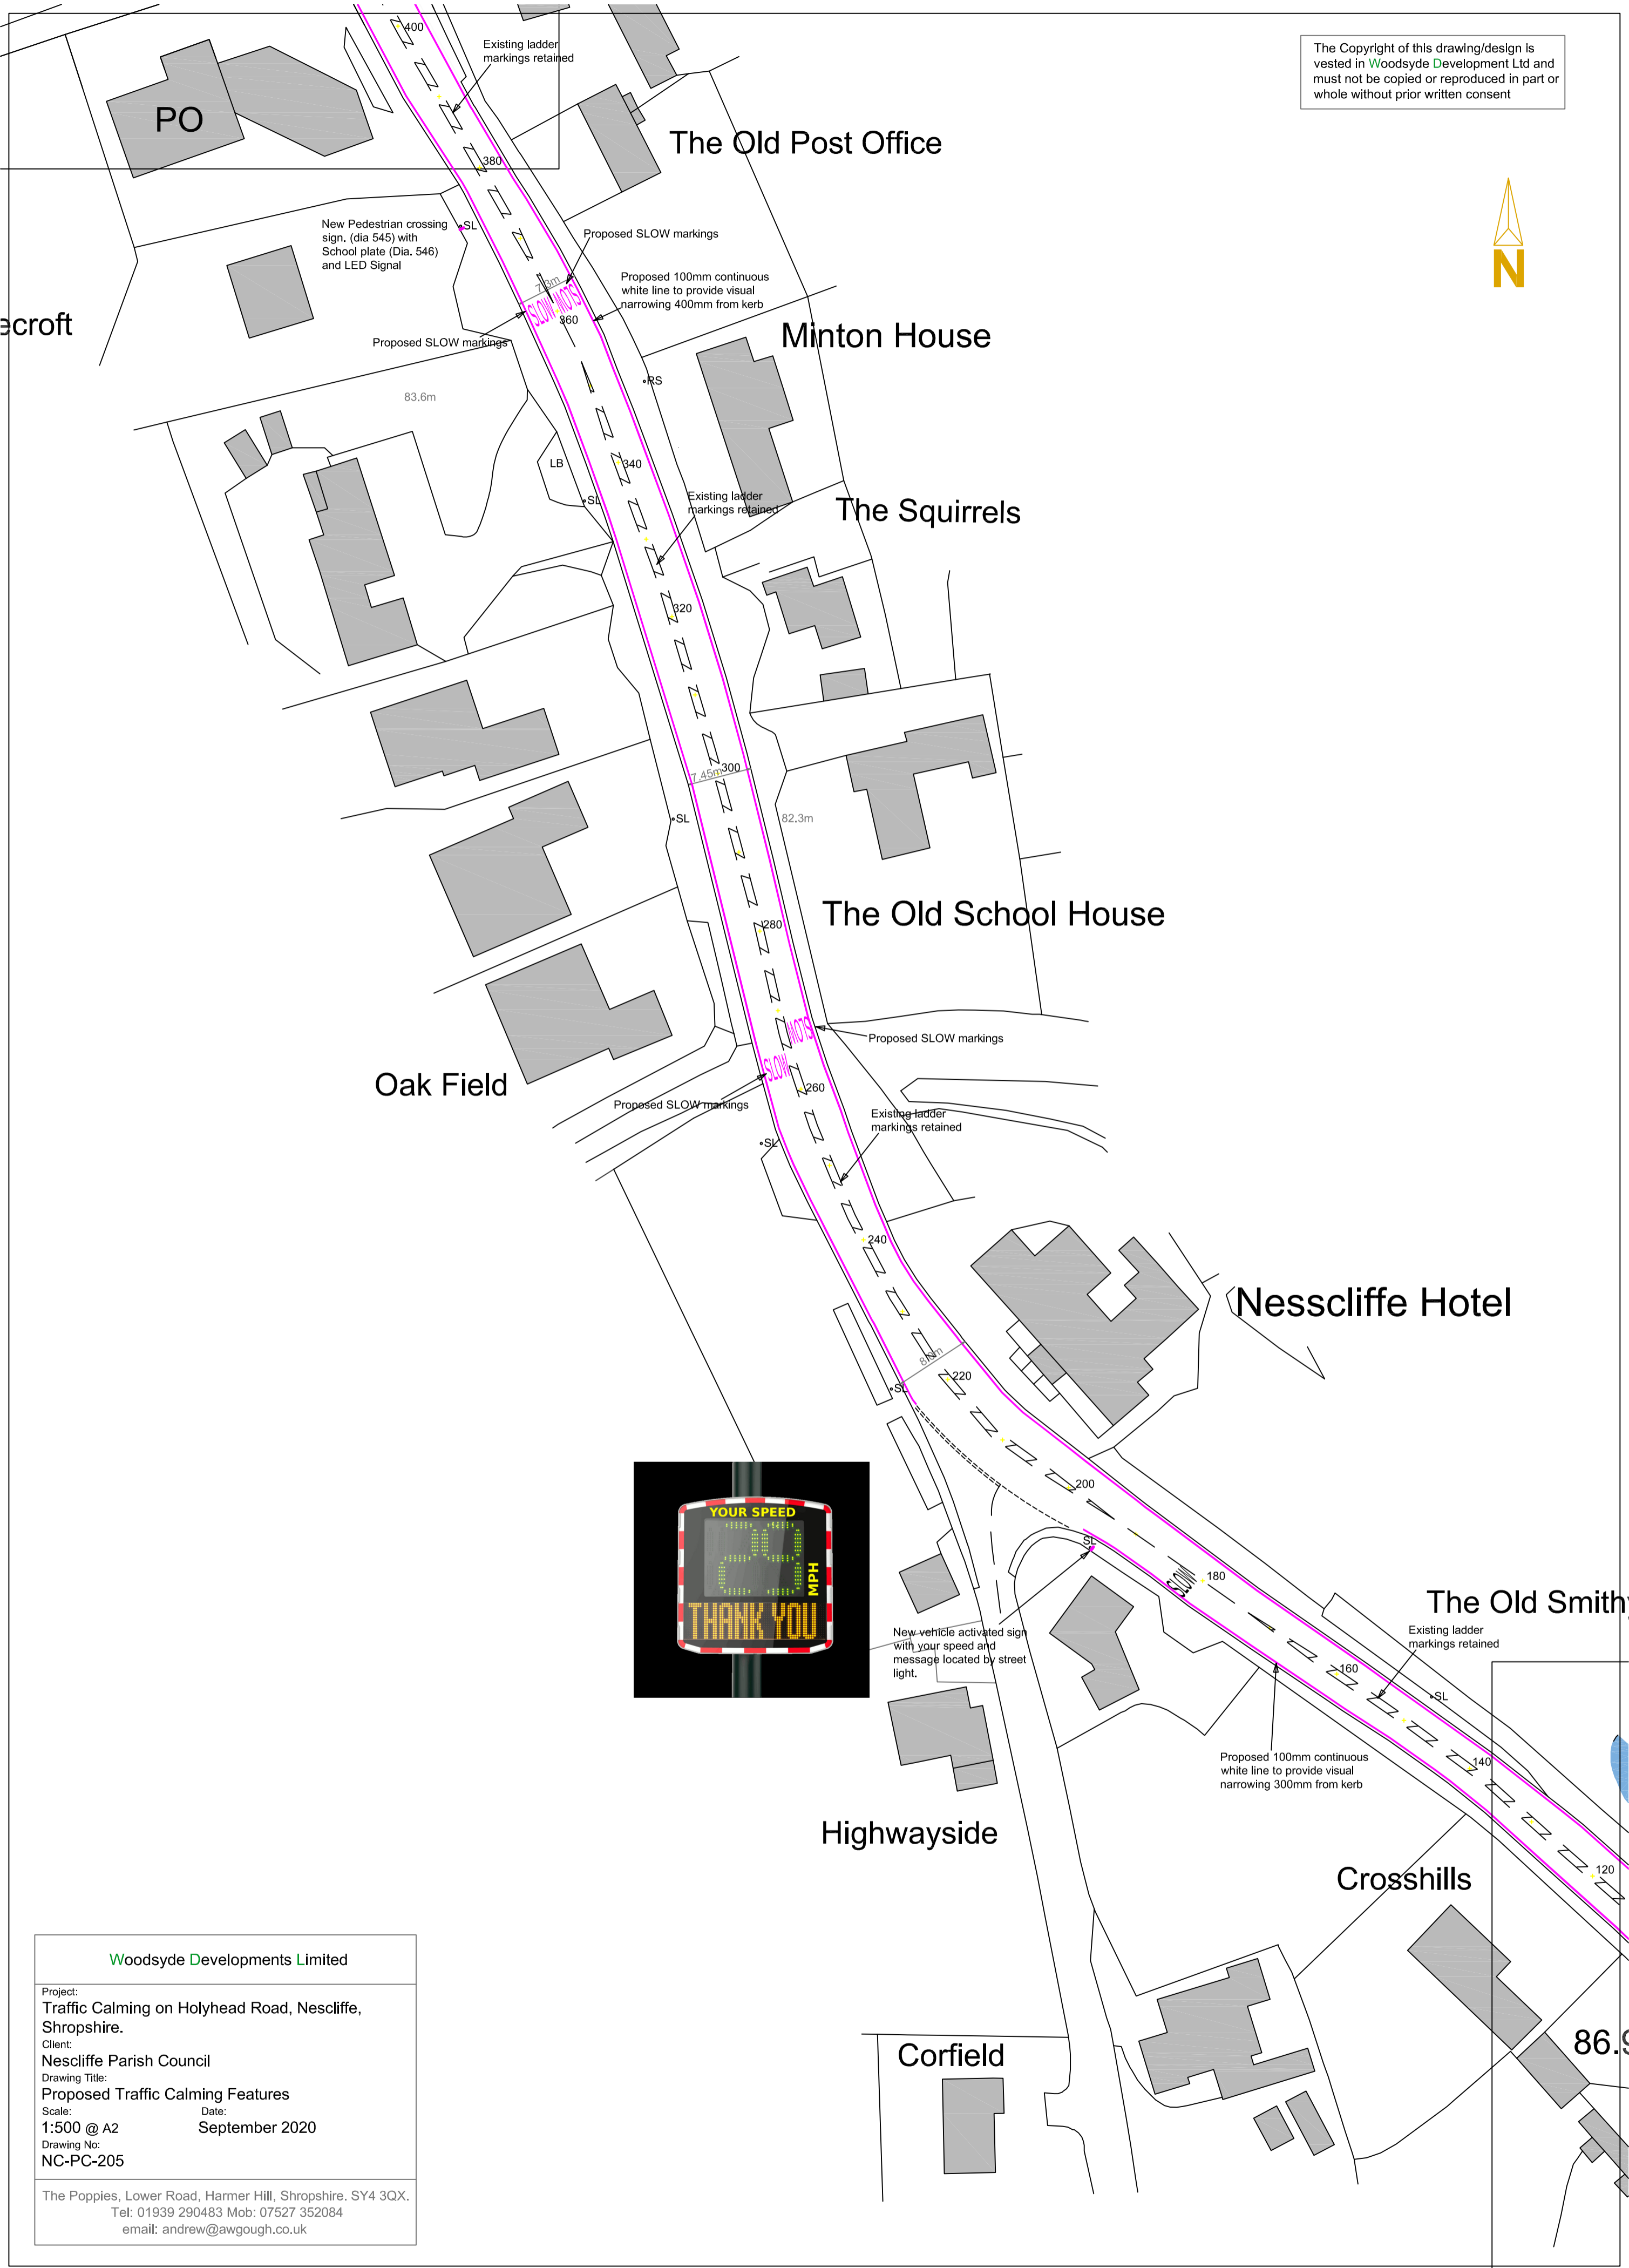

**Woodsyde Developments Limited**

Project:  
Traffic Calming on Holyhead Road, Nesscliffe,  
Shropshire.

Client:  
Nesscliffe Parish Council

Drawing Title:  
Proposed Traffic Calming Features

Scale: 1:500 @ A2      Date: September 2020

Drawing No:  
NC-PC-205

The Poppies, Lower Road, Harmer Hill, Shropshire. SY4 3QX.  
Tel: 01939 290483 Mob: 07527 352084  
email: andrew@awgough.co.uk