


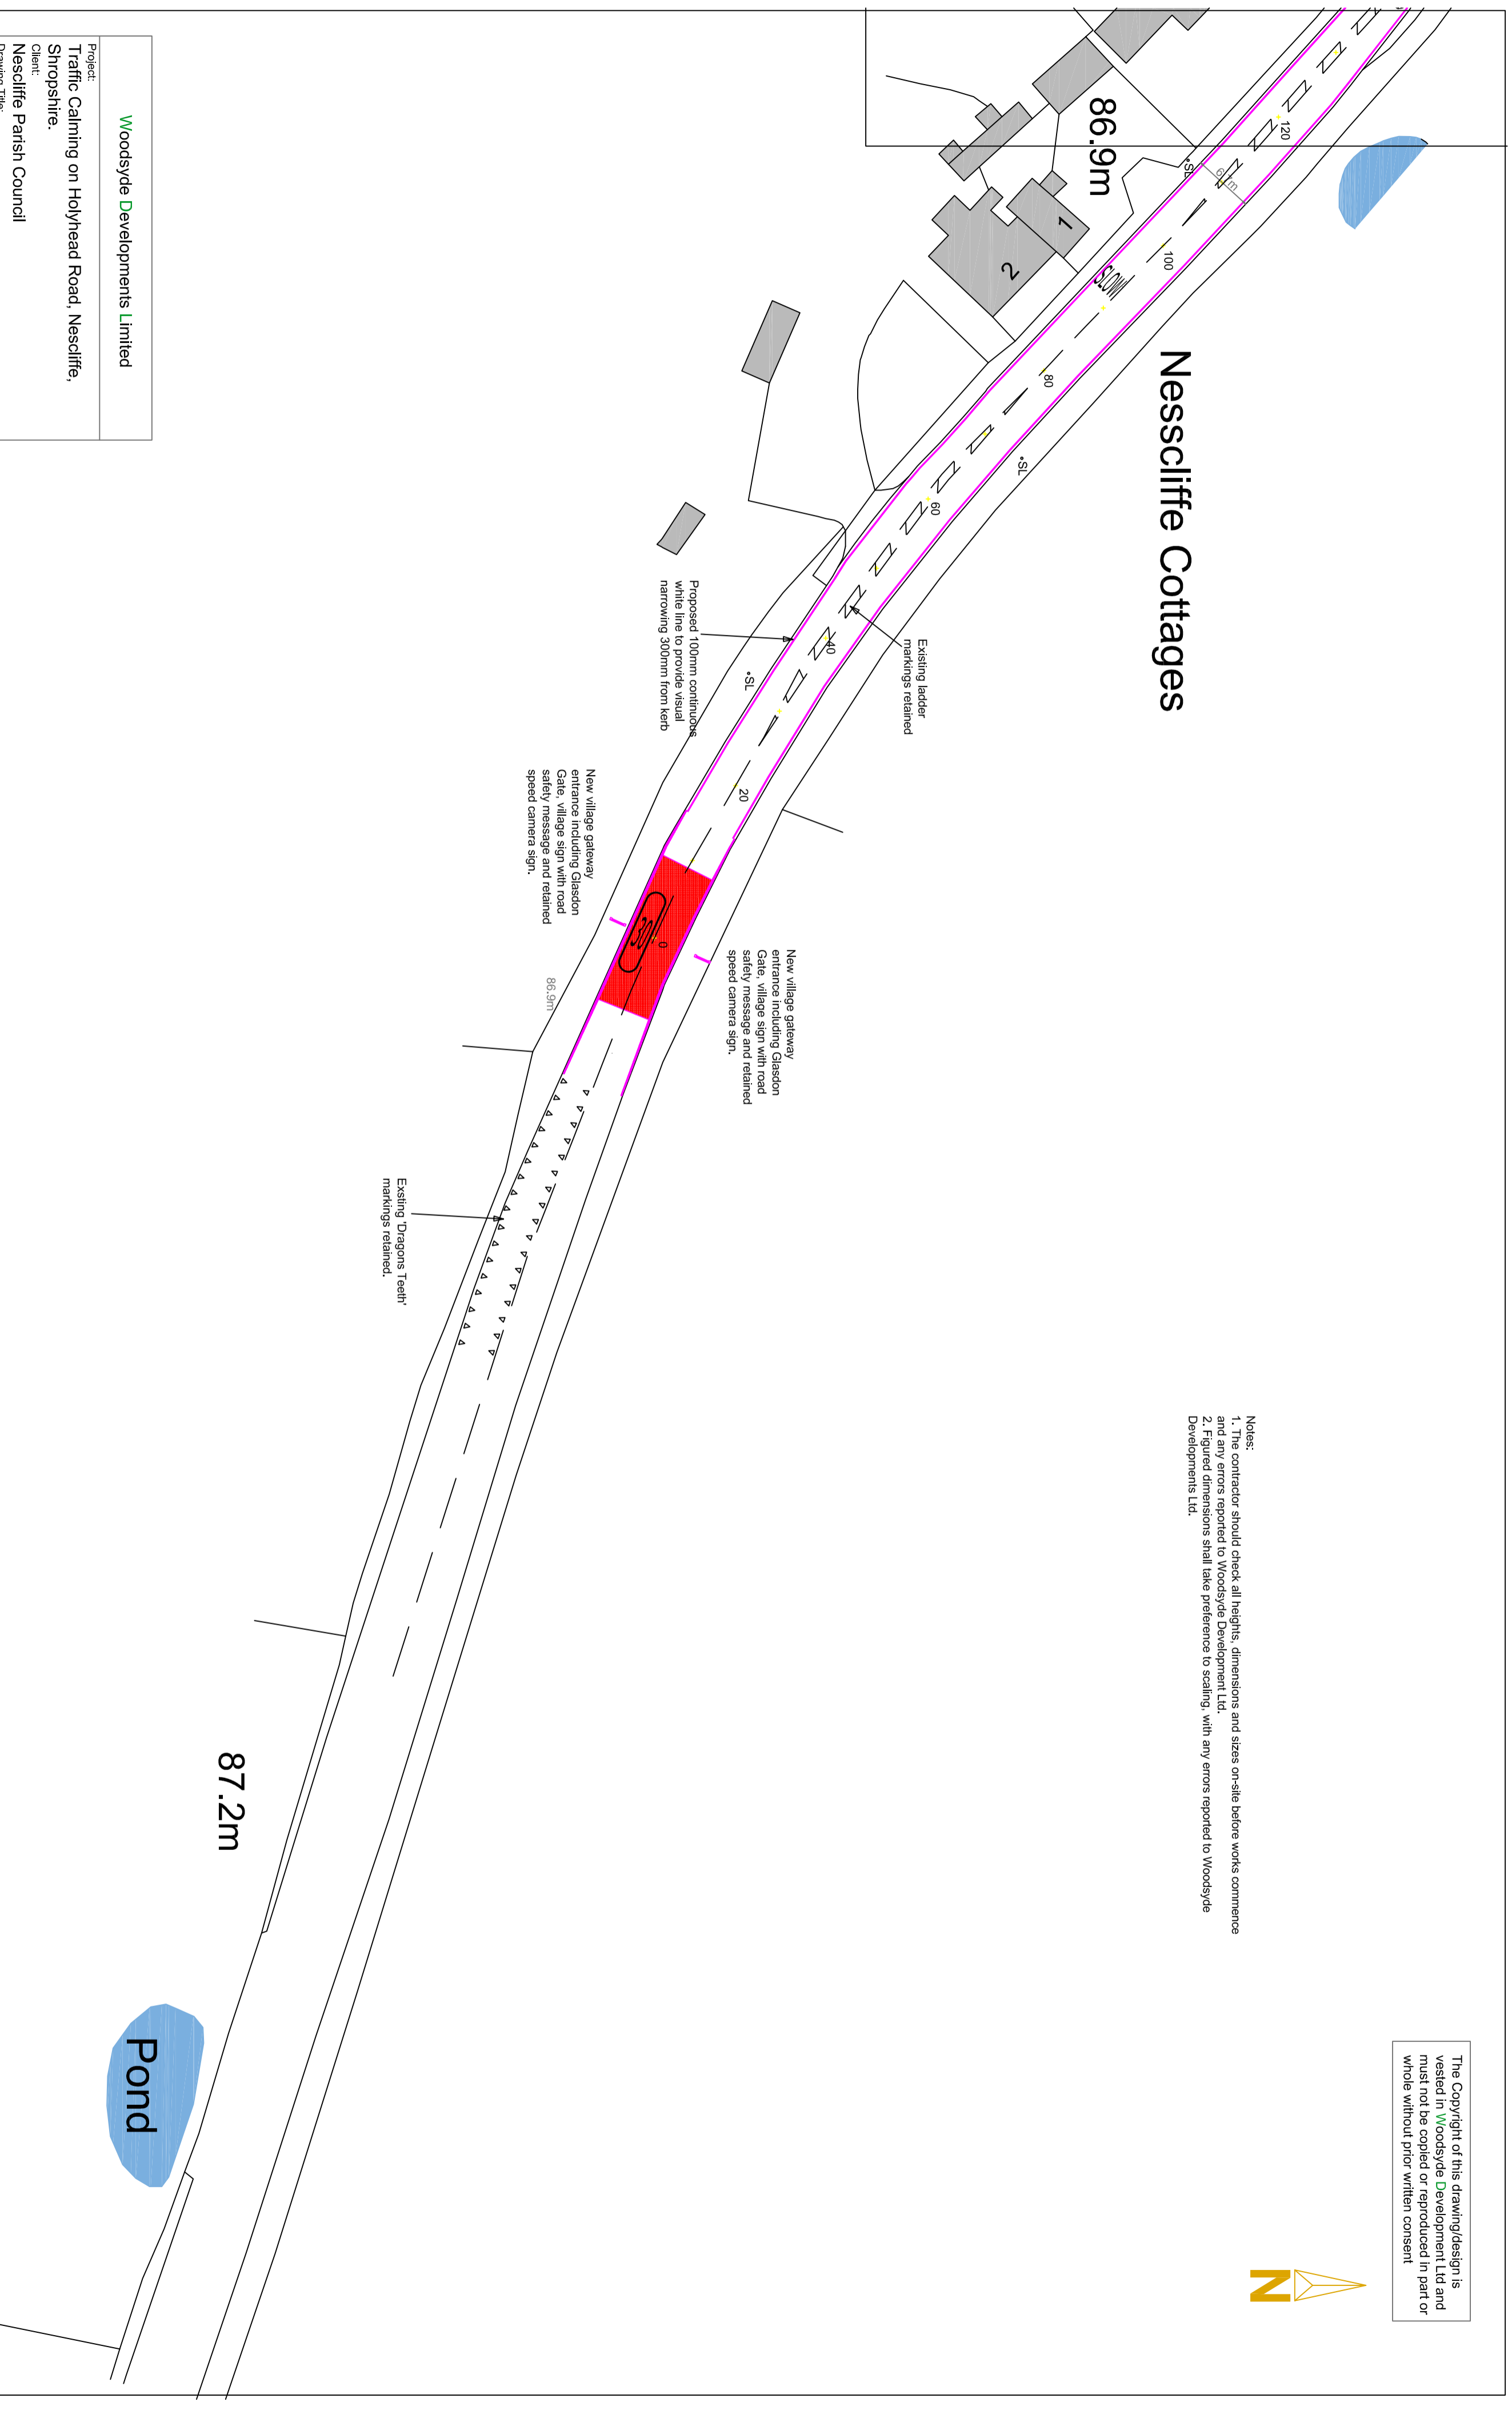

- Notes:
1. The contractor should check all heights, dimensions and sizes on-site before works commence and any errors reported to Woodsyde Development Ltd.
 2. Figured dimensions shall take preference to scaling, with any errors reported to Woodsyde Developments Ltd.

Nesscliffe Cottages



Project: Traffic Calming on Holyhead Road, Nesscliffe, Shropshire.
Client: Nesscliffe Parish Council
Drawing Title: Proposed Traffic Calming Features
Scale: 1:500 @ A2
Drawing No.: NC-PC-204
Date: September 2020
Project: The Poppies, Lower Road, Harmer Hill, Shropshire, SY4 3QX. Tel: 01939 290483 Mob: 07527 352084 email: andrew@awgough.co.uk